

**WAGE CERTIFICATE**

***SUBJECT: BID NO.: IFB PMB-2017-05***

**DESCRIPTION OF PROJECT**

**FURNISH SECURITY SERVICES AT KALAKAUA HOMES, MAKUA ALII, AND PAOKALANI UNDER ASSET MANAGEMENT PROJECT 34 ON THE ISLAND OF OAHU.**

Pursuant to Section 103-55, Hawaii Revised Statutes (HRS.), I hereby certify that if awarded the contract is in excess of \$25,000.00 the services will be performed under the following conditions:

1. The services shall be performed by employees at wages or salaries not less than wages or salaries paid to public officers and employees doing similar work.
2. All applicable laws of the Federal and State governments relating to worker's compensation, unemployment compensation, payment of wages, and safety will be fully complied with.

I understand that all payments required by Federal and State laws to be made by employers for the benefit of their employees are to be paid in addition to the base wages required by section 103-55, HRS.

BIDDER: \_\_\_\_\_

BY: \_\_\_\_\_  
*Signature of Person Authorized to Sign this Bid.*


**Please Print**

NAME: \_\_\_\_\_

TITLE: \_\_\_\_\_

DATE: \_\_\_\_\_



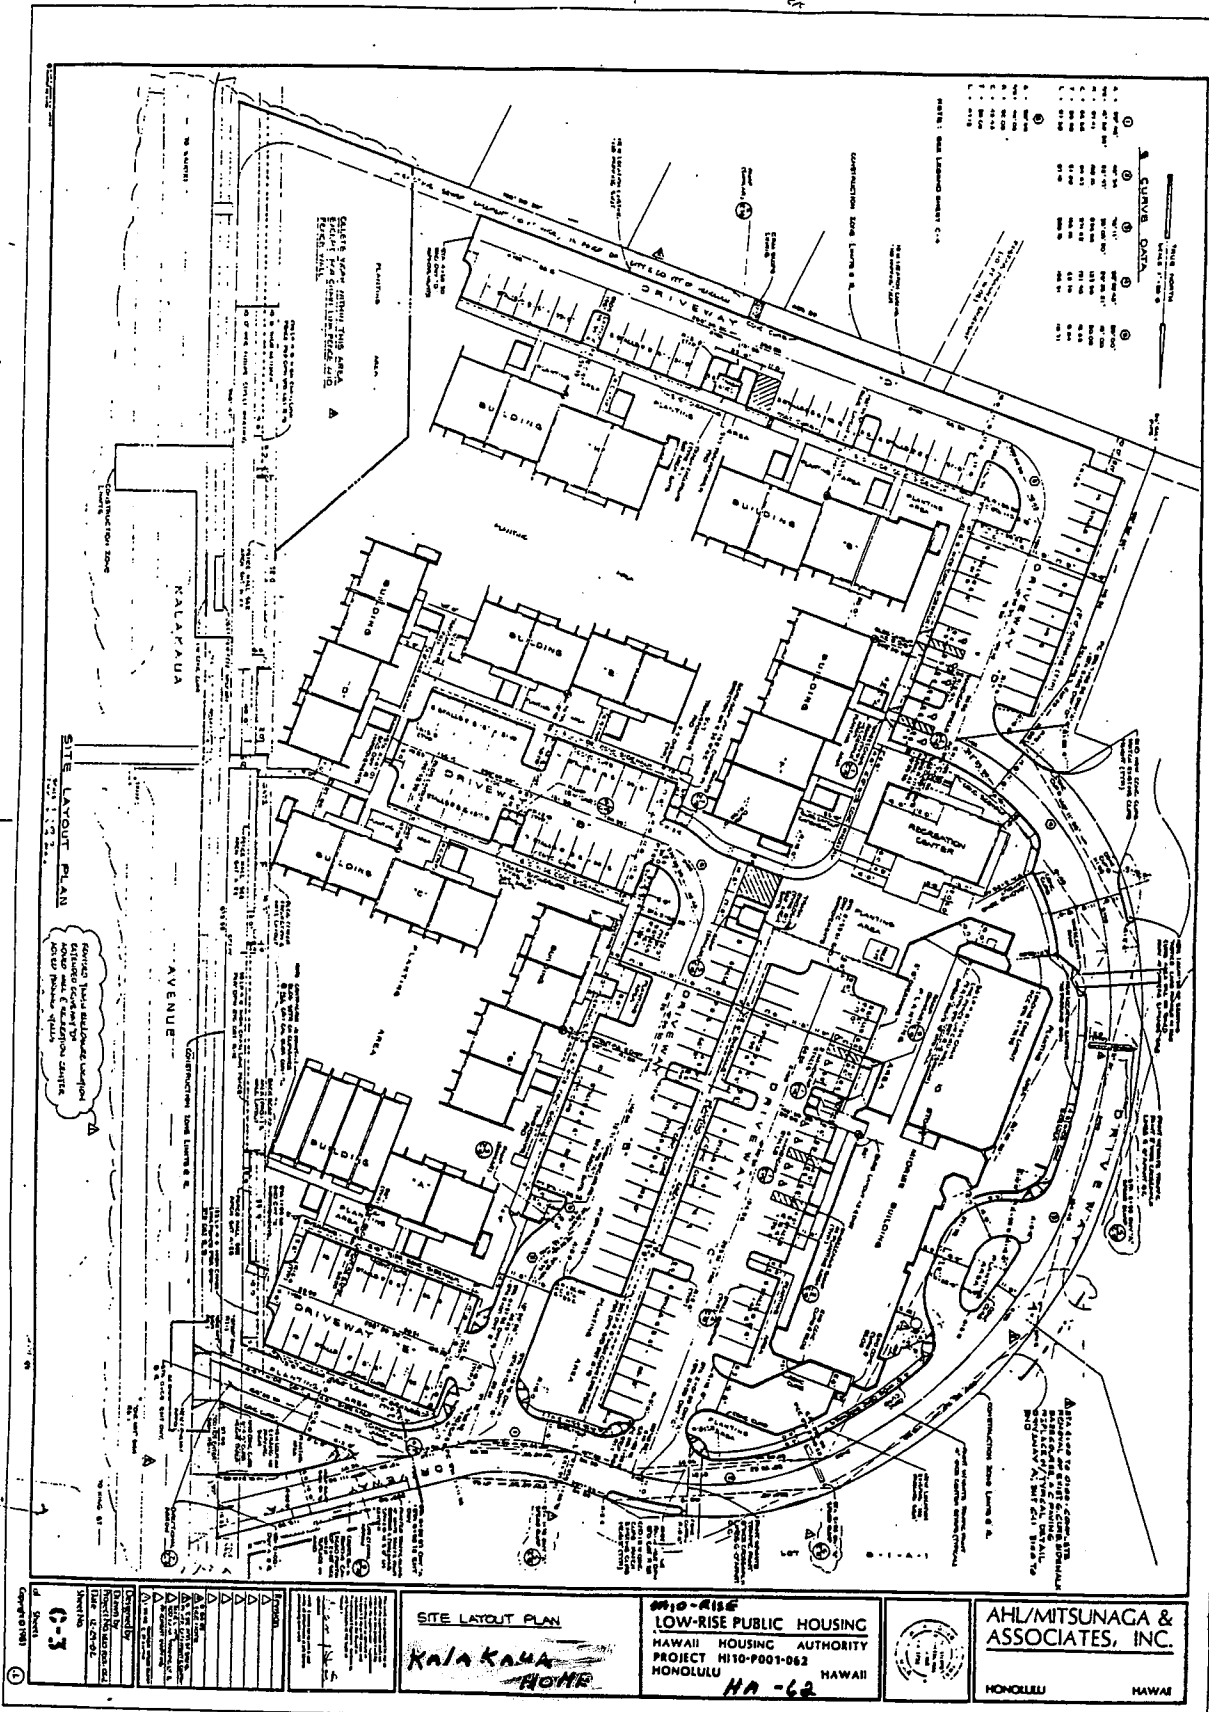





LOCATION: 1545 KALAKAUA AVE, T.M.K. 2-3-19:4.  
 Honolulu, HI, Oahu.


HA 1-62


SHEET 3 OF 3

LEGEND:

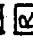-  Mid-Rise 10-Story Bldg.
-  Low-Rise 3-Story Walkup Bldg.
-  Low-Rise Rec. Bldg.
-  Project Roadway & Surface Parking

Kaiakaua Homes - Mid & Low Rise  
 Project # H10P001062  
 T.M.K. 2-3-19-4

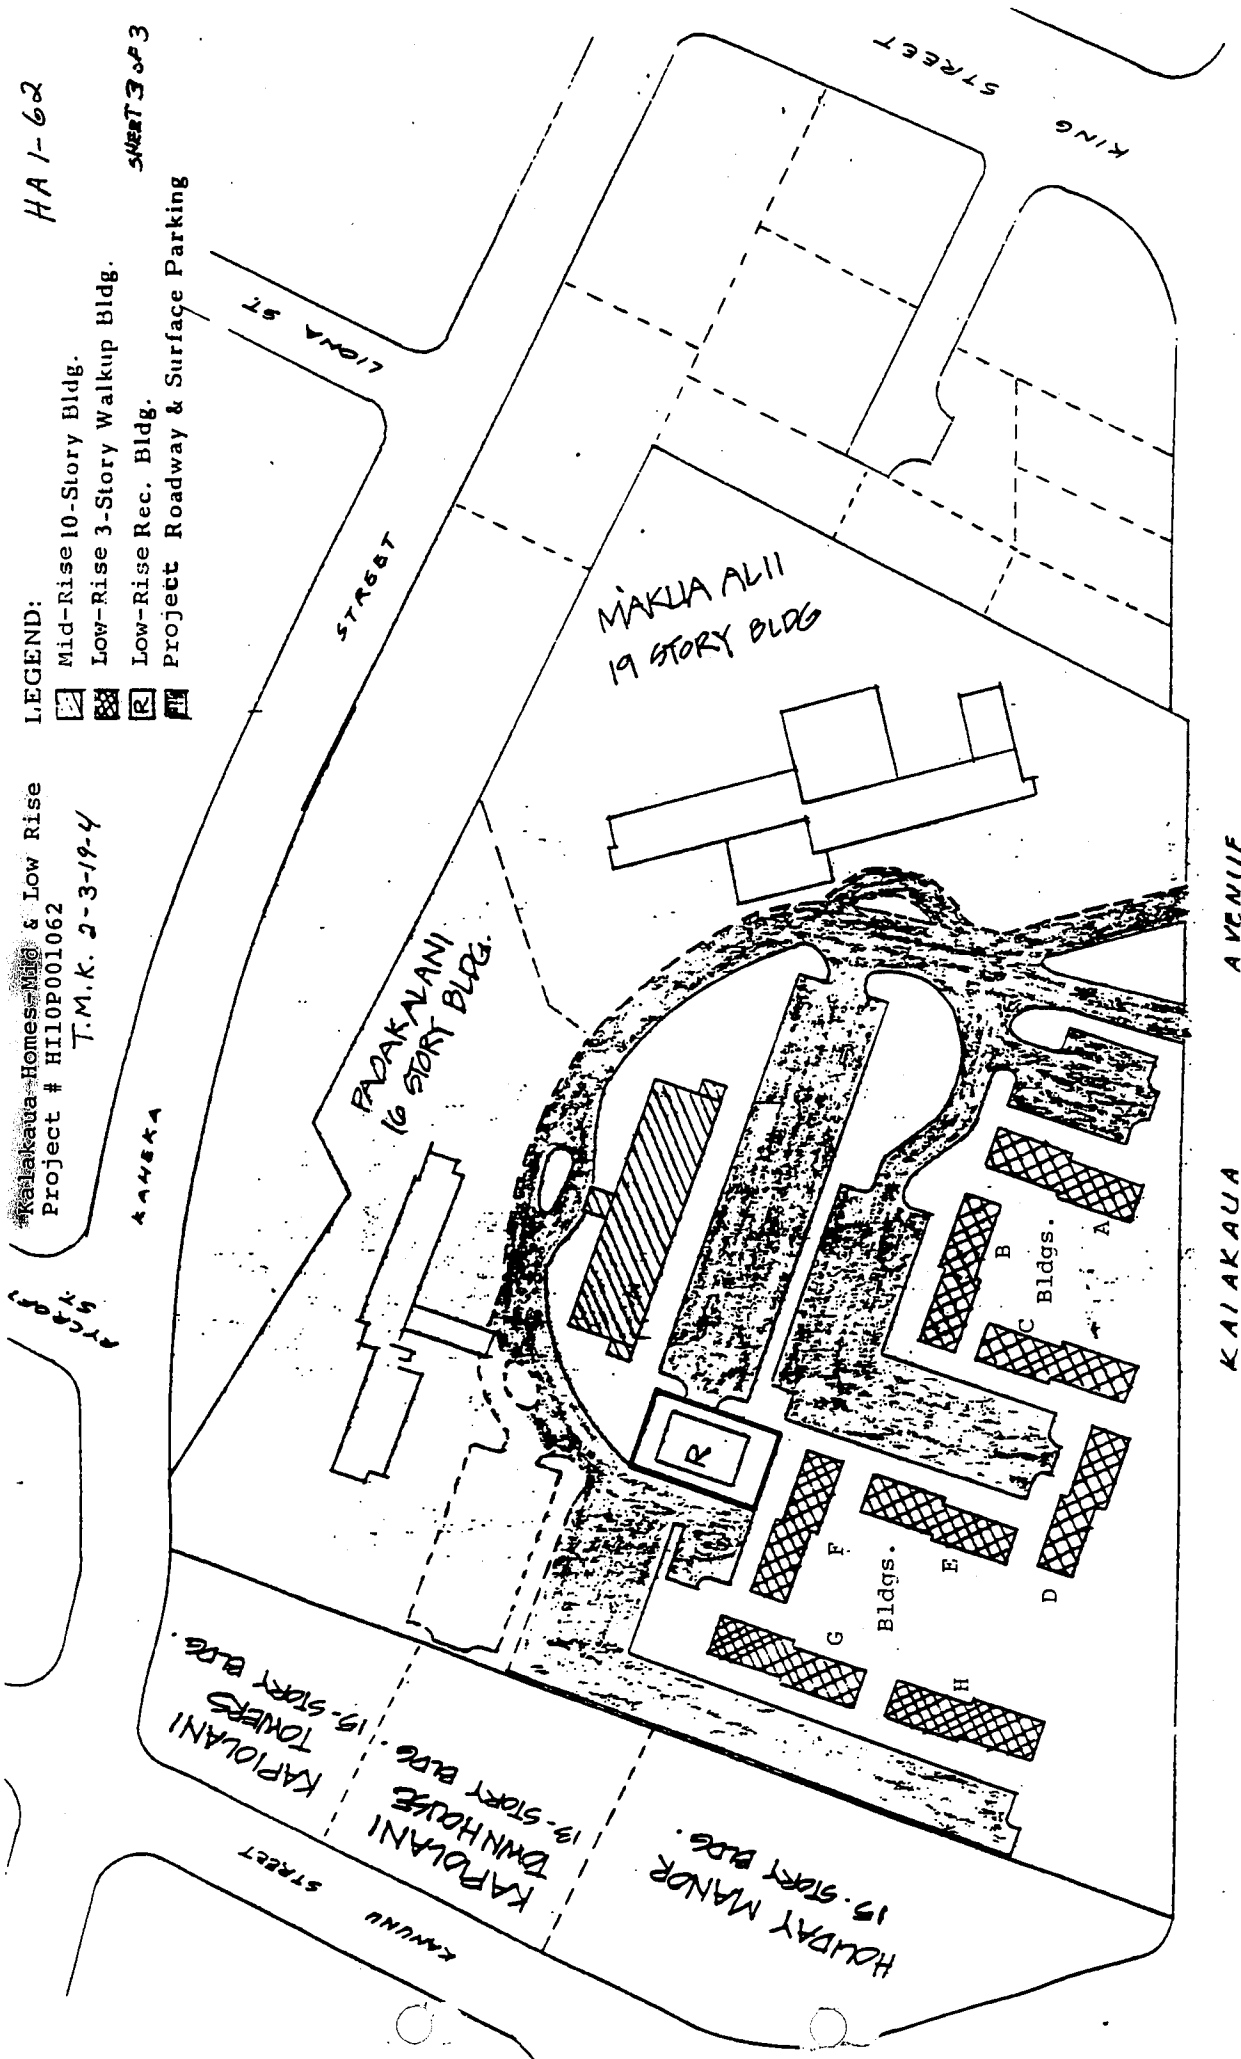

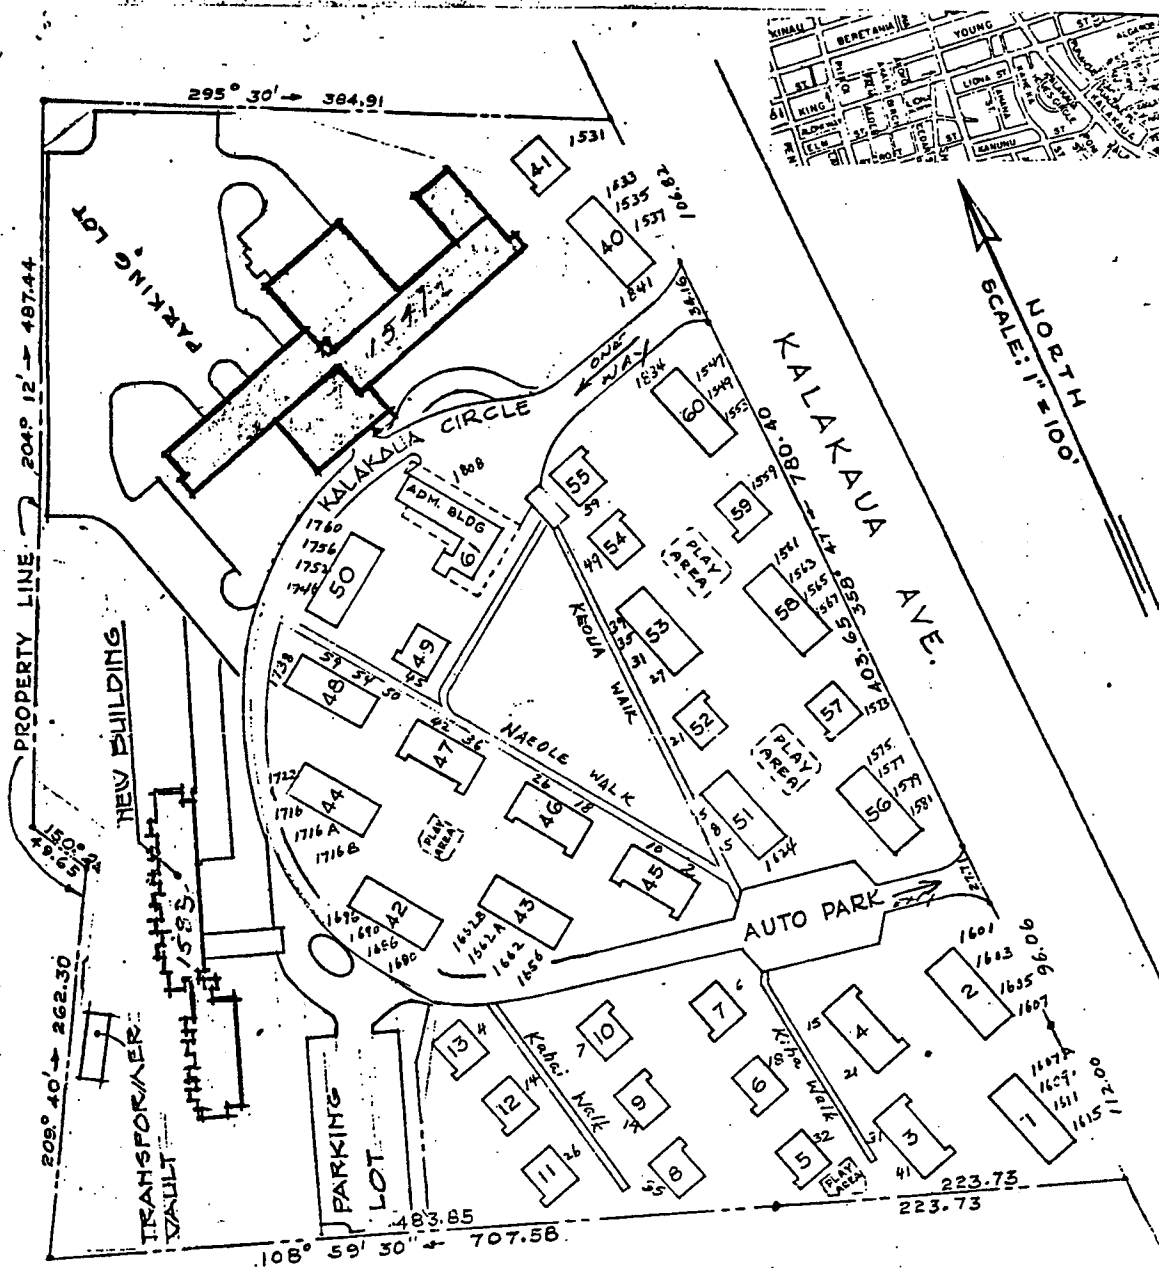


NOTE: AREA = 9.3 ACRES.

MAKUA ALII HA 1-12  
 HA 1-36 PAOKALANI

*Notes in front of bldgs denote mailing address.*

T. M. K. 2-13-19:4

HAWAII HOUSING AUTHORITY HONOLULU, HAWAII	
MAKUA ALII HA 1-12	
PLOT PLAN	
Approved: <i>O.K. Wong</i>	Scale: 1" = 100' Date: 11-18-66
PLAN No. 745	Revision: 1/17

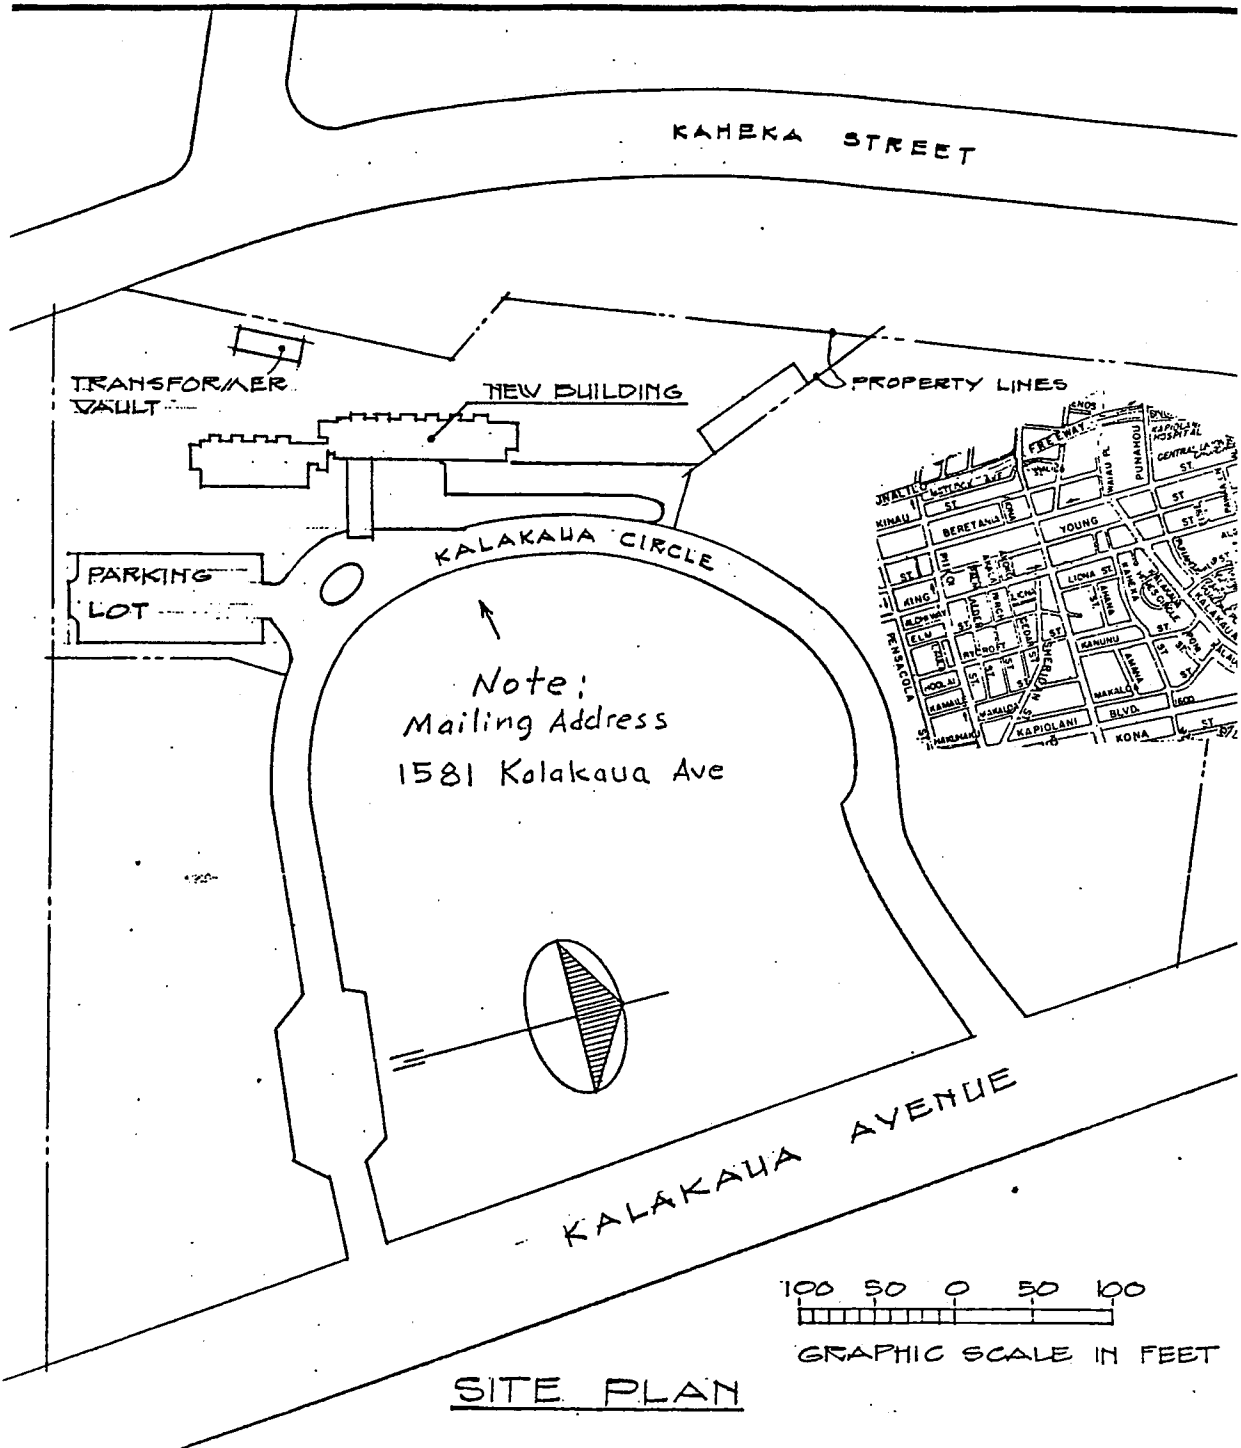

SITE PLAN

DEPARTMENT OF HOUSING & URBAN  
DEVELOPMENT - HOUSING  
ASSISTANCE ADMINISTRATION

ACCOMPANYING PROJECT \_\_\_\_\_  
PHOTO NUMBERS \_\_\_\_\_  
\_\_\_\_\_ 21

DATE \_\_\_\_\_ Location: 1583 Kalakaua Ave.  
Honolulu, HI

HAWAII HOUSING AUTHORITY

SITE PLAN DIAGRAM  
HA-136  
HIGH-RISE HOUSING  
FOR THE ELDERLY  
Paokalani  
HONOLULU, HAWAII

LUKE, NYAMOTO & ASSOC.  
INC. - ARCHITECTS

PLAN NO 994 DATE: 3/12/